



SEE MAP 306-24

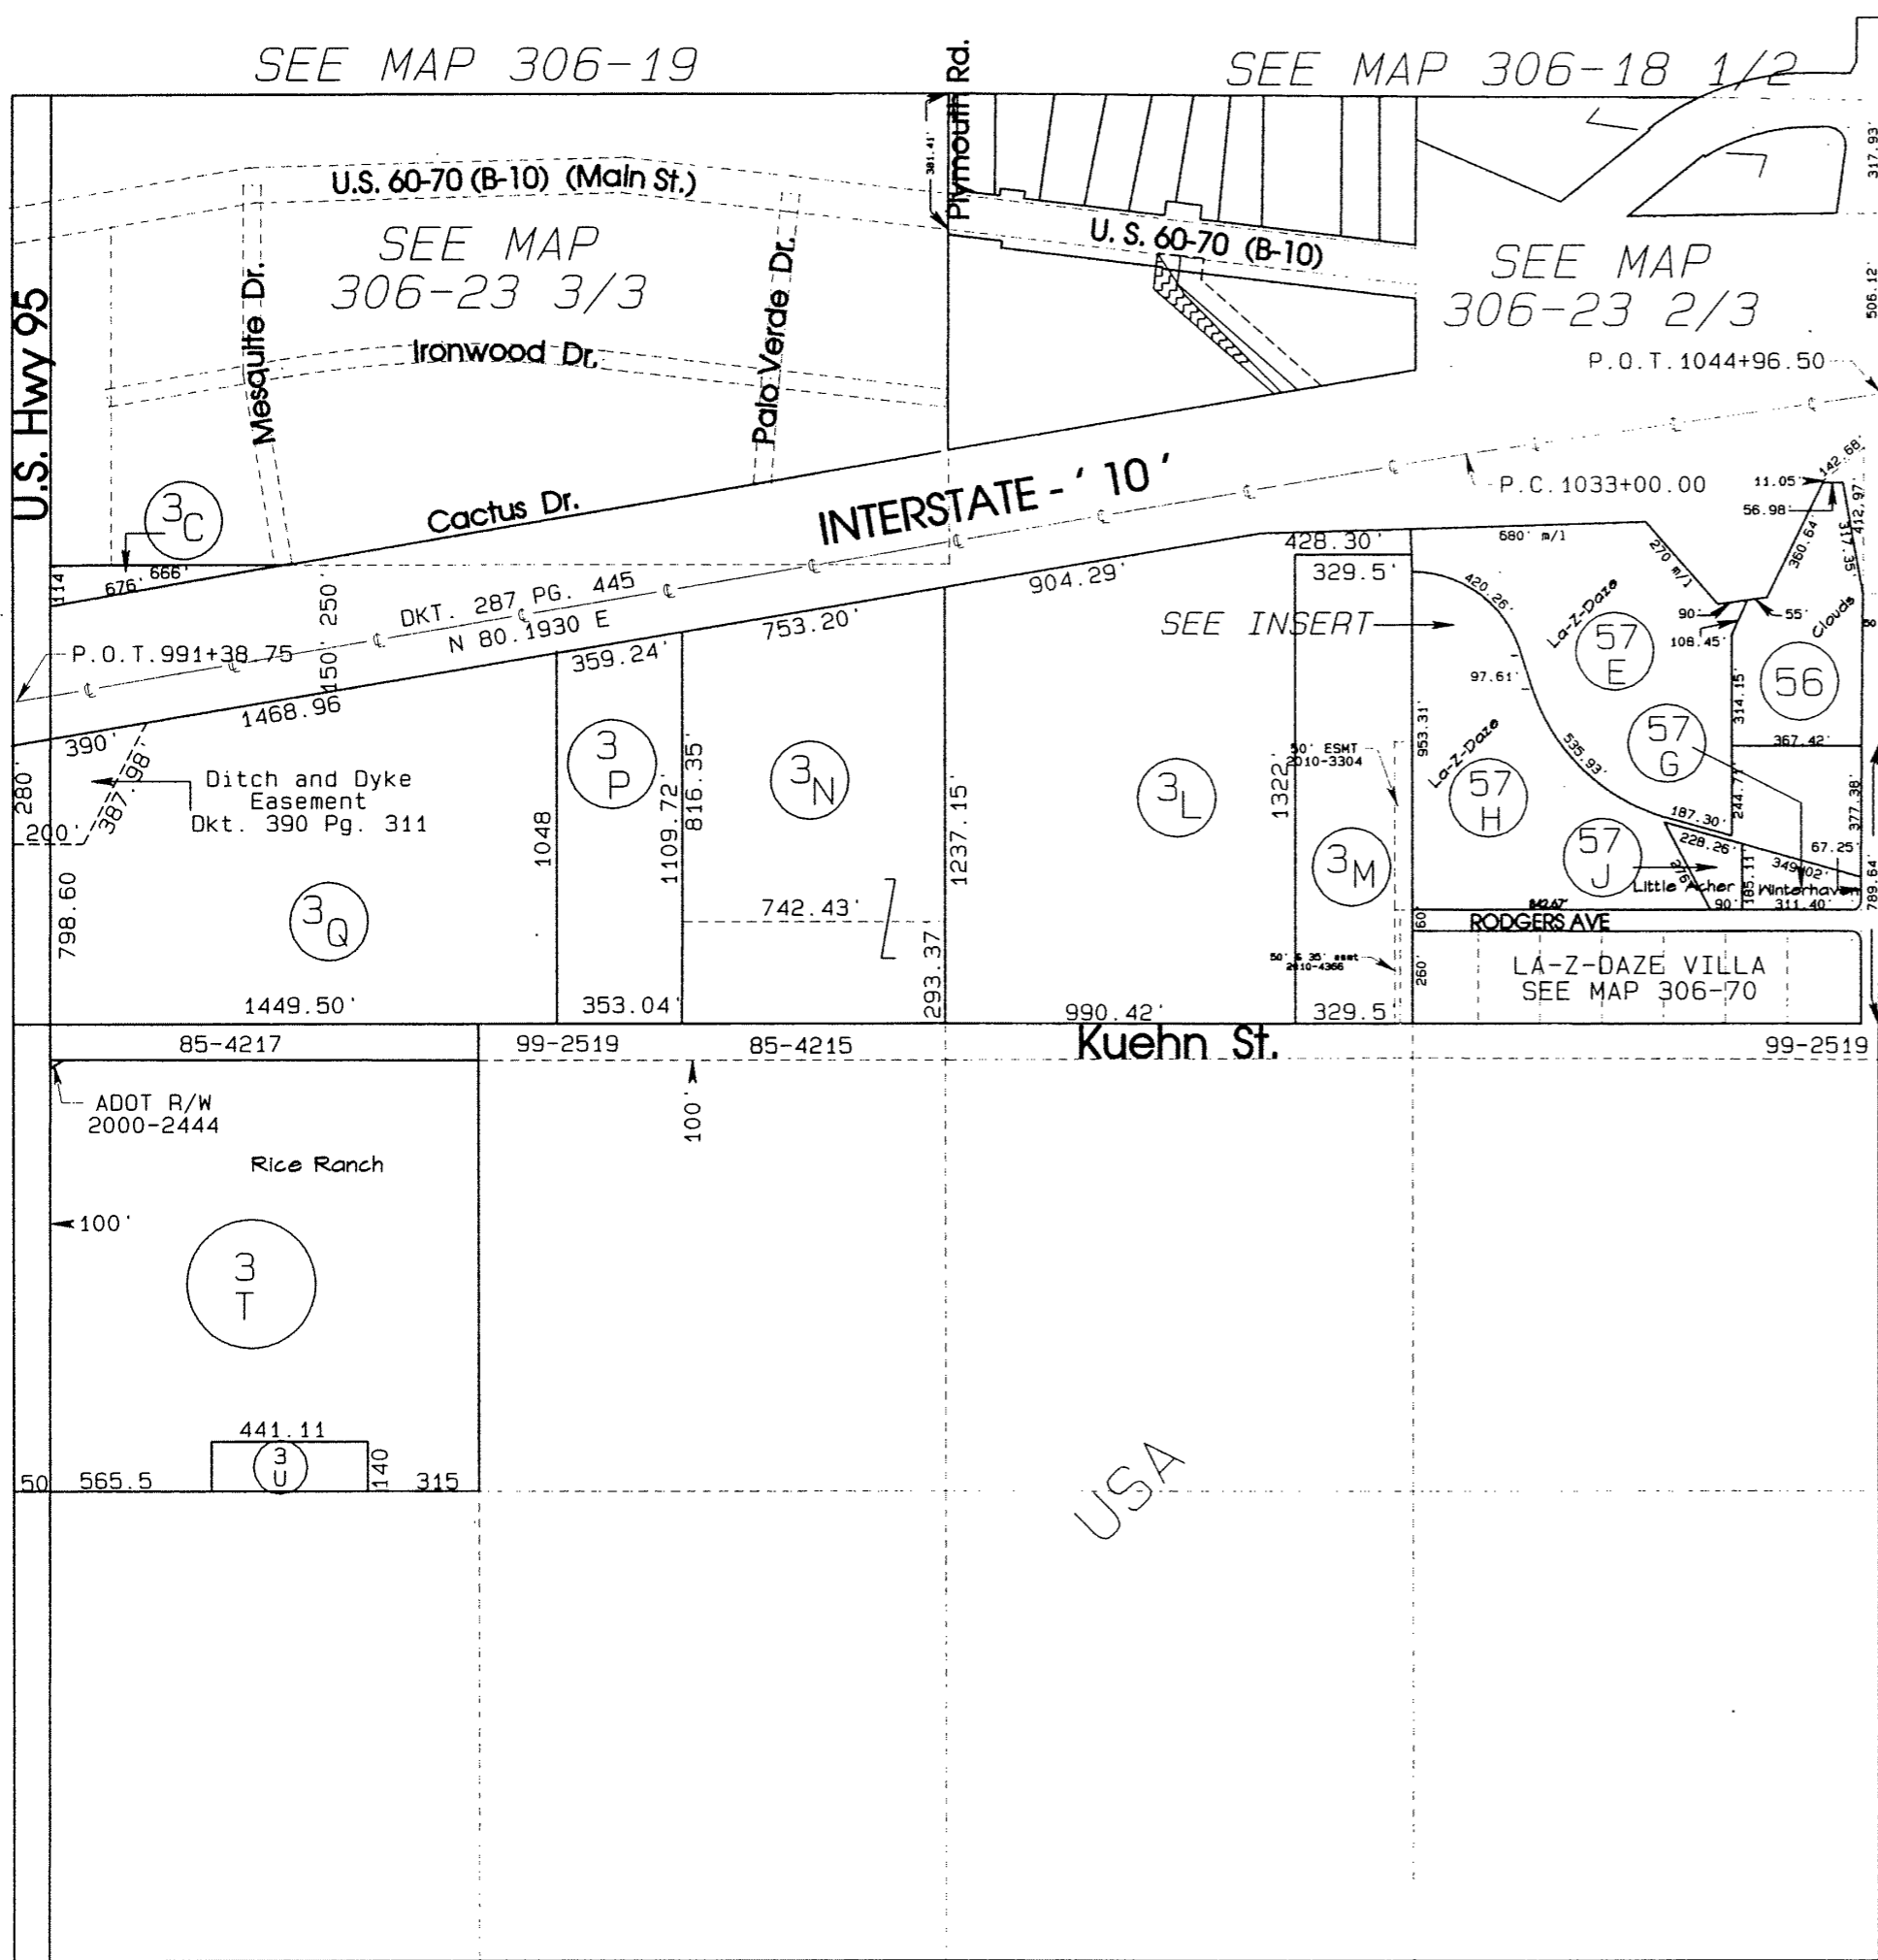

SEE MAP 306-22

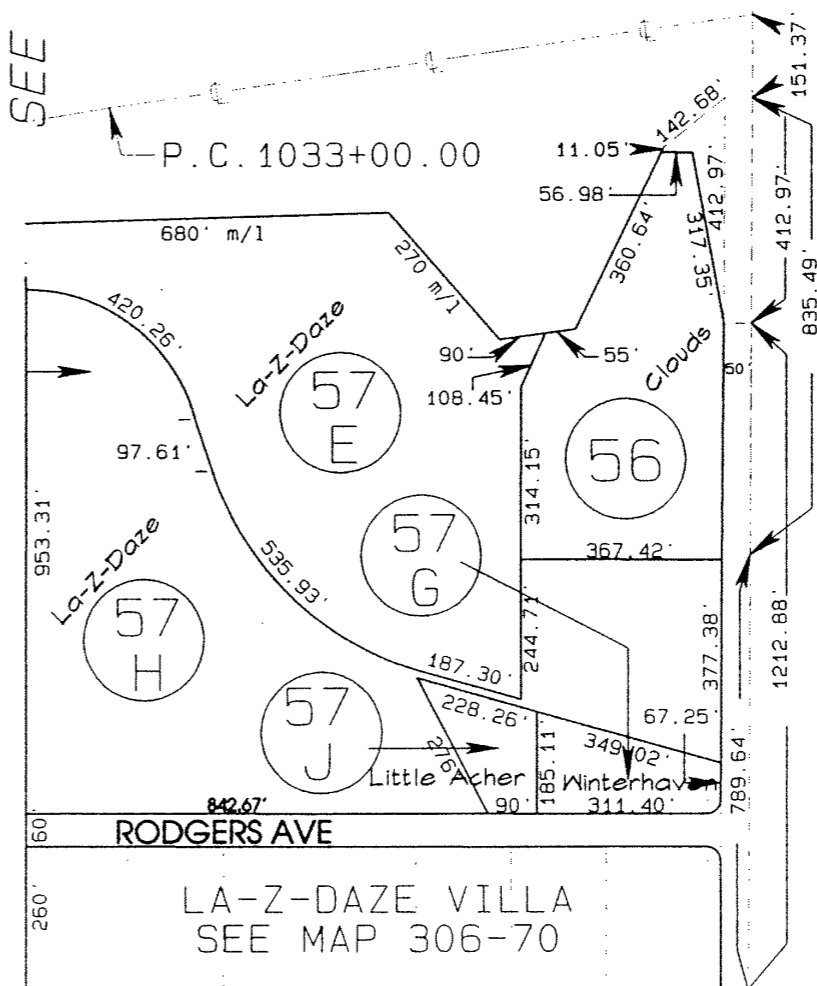


INSERT
Scale 1" = 450'

BOOK	MAP	PG.
306	23	1/3

TWNS.	RANGE	SEC.
4 N	19 W	27

SECTION DETAIL:

AREA CODE:	REVISION:
0452	11/28/11

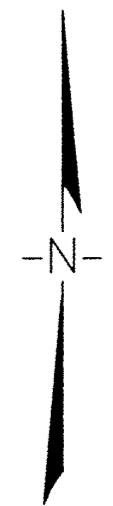

Reductions Not to Scale

Scale 1" = 600'

FILE NAME: 306-23-1.SMI

**LA PAZ COUNTY
ASSESSOR**

GEORGE NAULT


ASSESSOR PARCEL MAP
FOR INFORMATION ONLY
NO LIABILITY ASSUMED

BOOK	MAP	PG.
306	23	2/3

TWNS.	RANGE	SEC.
4 N	19 W	27

SECTION DETAIL:
 NLY 2 NE 4

AREA CODE:	REVISION:
0452	10/1/02

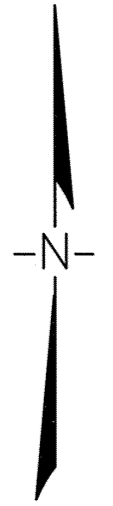


Scale 1" = 300'

FILE NAME: 306-23-2.SMI

**LA PAZ COUNTY
 ASSESSOR**

GEORGE NAULT

ASSESSOR PARCEL MAP
 FOR INFORMATION ONLY
 NO LIABILITY ASSUMED

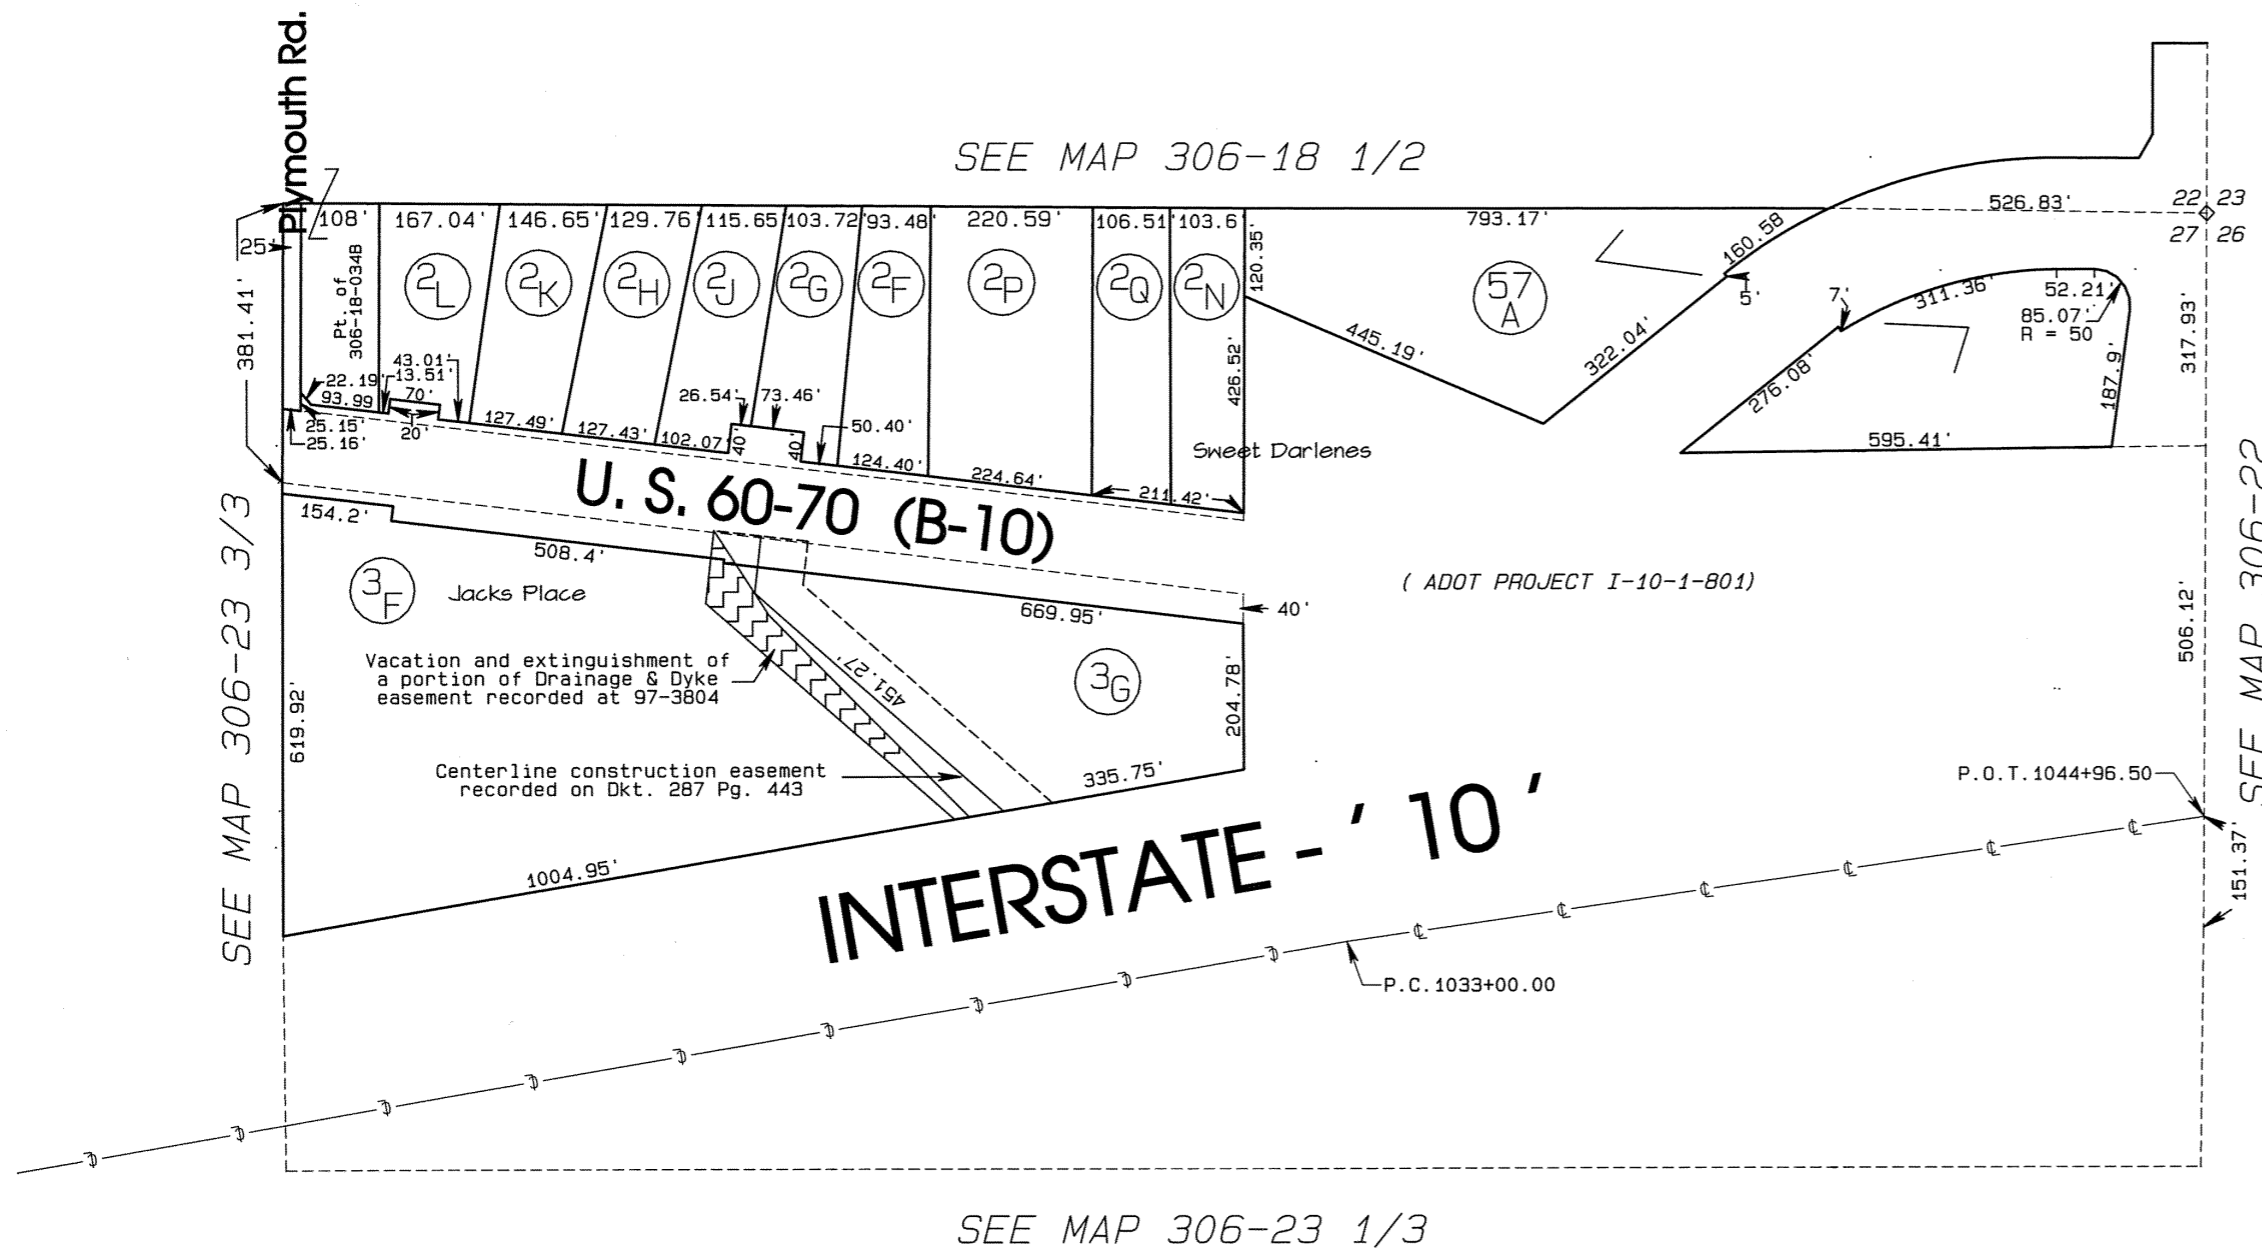

SEE MAP 306-18 1/2



SEE MAP 306-23 3/3

SEE MAP 306-22

SEE MAP 306-23 1/3

COWELL SUBDIVISION

BOOK	MAP	PG.
306	23	3/3
TWNS.	RANGE	SEC.
4 N	19 W	27
SECTION DETAIL:		
N 2	NW 4	
AREA CODE:	REVISION:	
0452	3/10/06	

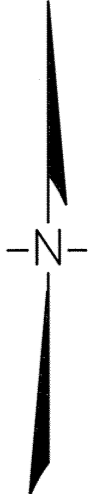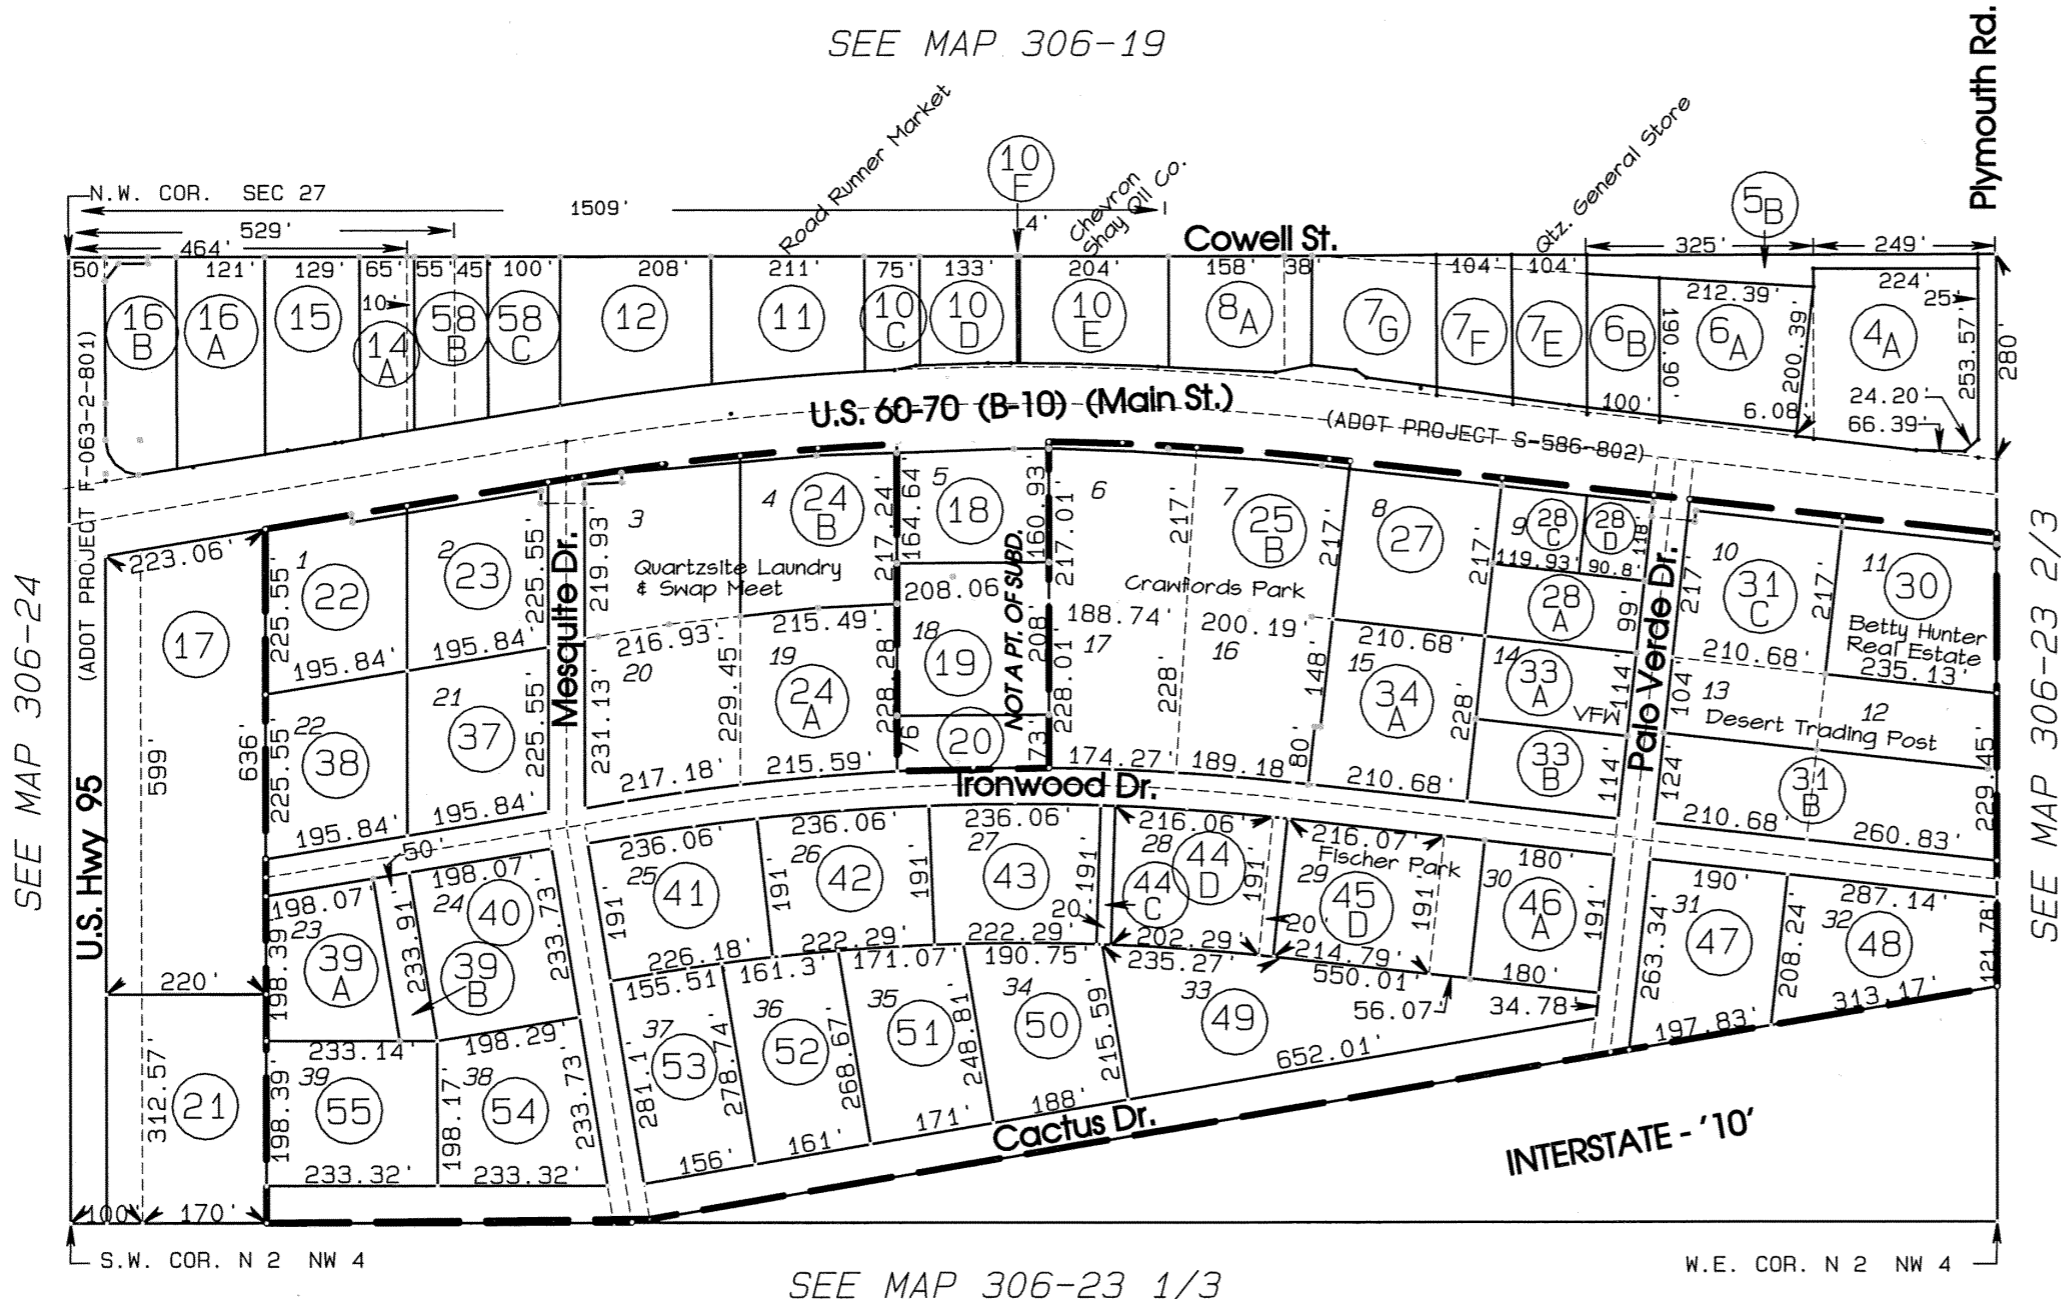

REDUCTIONS NOT TO SCALE

Scale 1" = 300'

FILE NAME: 306-23-3.SMI

**LA PAZ COUNTY
ASSESSOR**

GEORGE NAULT

*ASSESSOR PARCEL MAP
FOR INFORMATION ONLY
NO LIABILITY ASSUMED*