
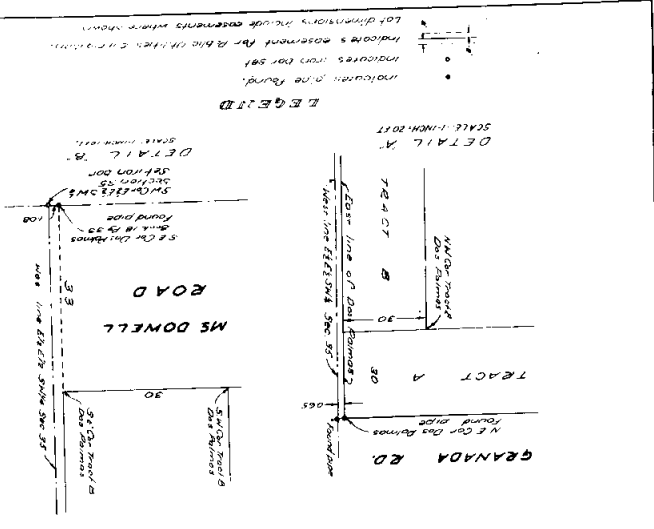


41-45

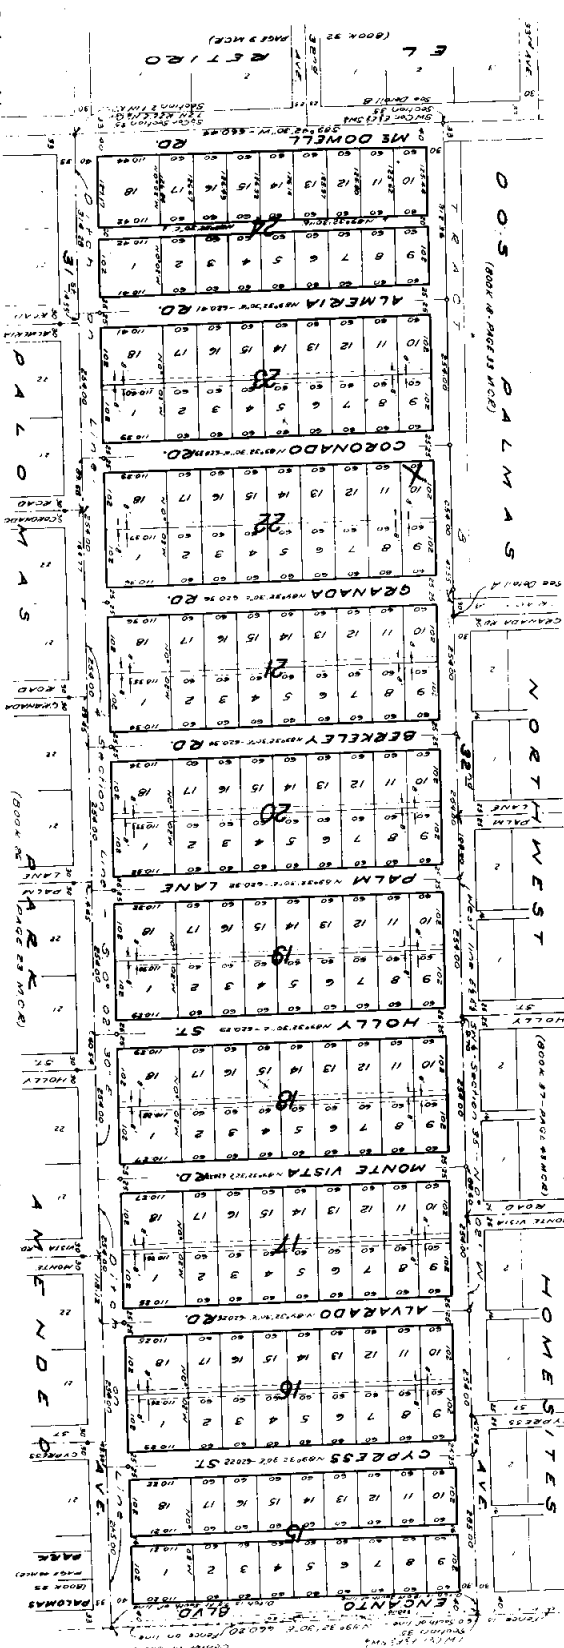

NORTHWEST HOMESITES
 A SUBDIVISION OF
 E1/2 SW 1/4 - SECTION 35
 T2N R2E S1E 41M
 MARICOPA COUNTY ARIZONA
 F N HOLMQUIST-ENGINEER
 JOB NO 4058-MAP NO D532E
 SCALE: 1-INCH=100 FT

This is to certify that the survey and subdivision of the premises described and labeled herein were made under my direction during the month of December 1947.

F N Holmquist
 F N Holmquist
 Registered Civil Engineer



Witness my hand and the seal of said County of Maricopa, Arizona, this 15th day of December, 1947.

John A. [Signature]
 County of Maricopa, Arizona

Phoenix Title and Trust Company Trustee
 By *[Signature]*
 Assistant Secretary

Approved by the Board of Supervisors of Maricopa County Arizona on the 15th day of December, 1947.

[Signature]

My Commission Expires May 1, 1950.

