

LOT 2, 20-49 MCR
APN 159-37-020

LOT 1, 20-49 MCR
APN 159-37-054

LOT 15, 20-49 MCR
APN 159-37-074

REPRODUCTION NOTES:
REPRODUCTION OF ANY PORTION OF THESE
DRAWINGS FOR ANY PURPOSE IS STRICTLY
PROHIBITED. THESE DRAWINGS ARE FOR USE IN THE
CONSTRUCTION OF ONE DWELLING ONLY. ANY
FURTHER USE OF THIS DESIGN WITHOUT EXPRESS
WRITTEN PERMISSION OF DESIGN SERVICES OF
ARIZONA, LLC, IS PROHIBITED.

REVISION TABLE	NUMBER	DESCRIPTION

LITTLE PROJECT
748 E CAROL AVE
PHOENIX, AZ 85020
APN #159-37-015

DESIGN SERVICES OF AZ, LLC
6301 E MOUNTAIN VIEW ROAD
PARADISE VALLEY, ARIZONA 85253
480-338-0033
DESIGNSERVICESAZ@GMAIL.COM Brian Stole

PERMIT

#


10/18/2022

\$ FEET:

PAGE-2

1ST FLOOR

N0U+00B030'31"E
144.61'

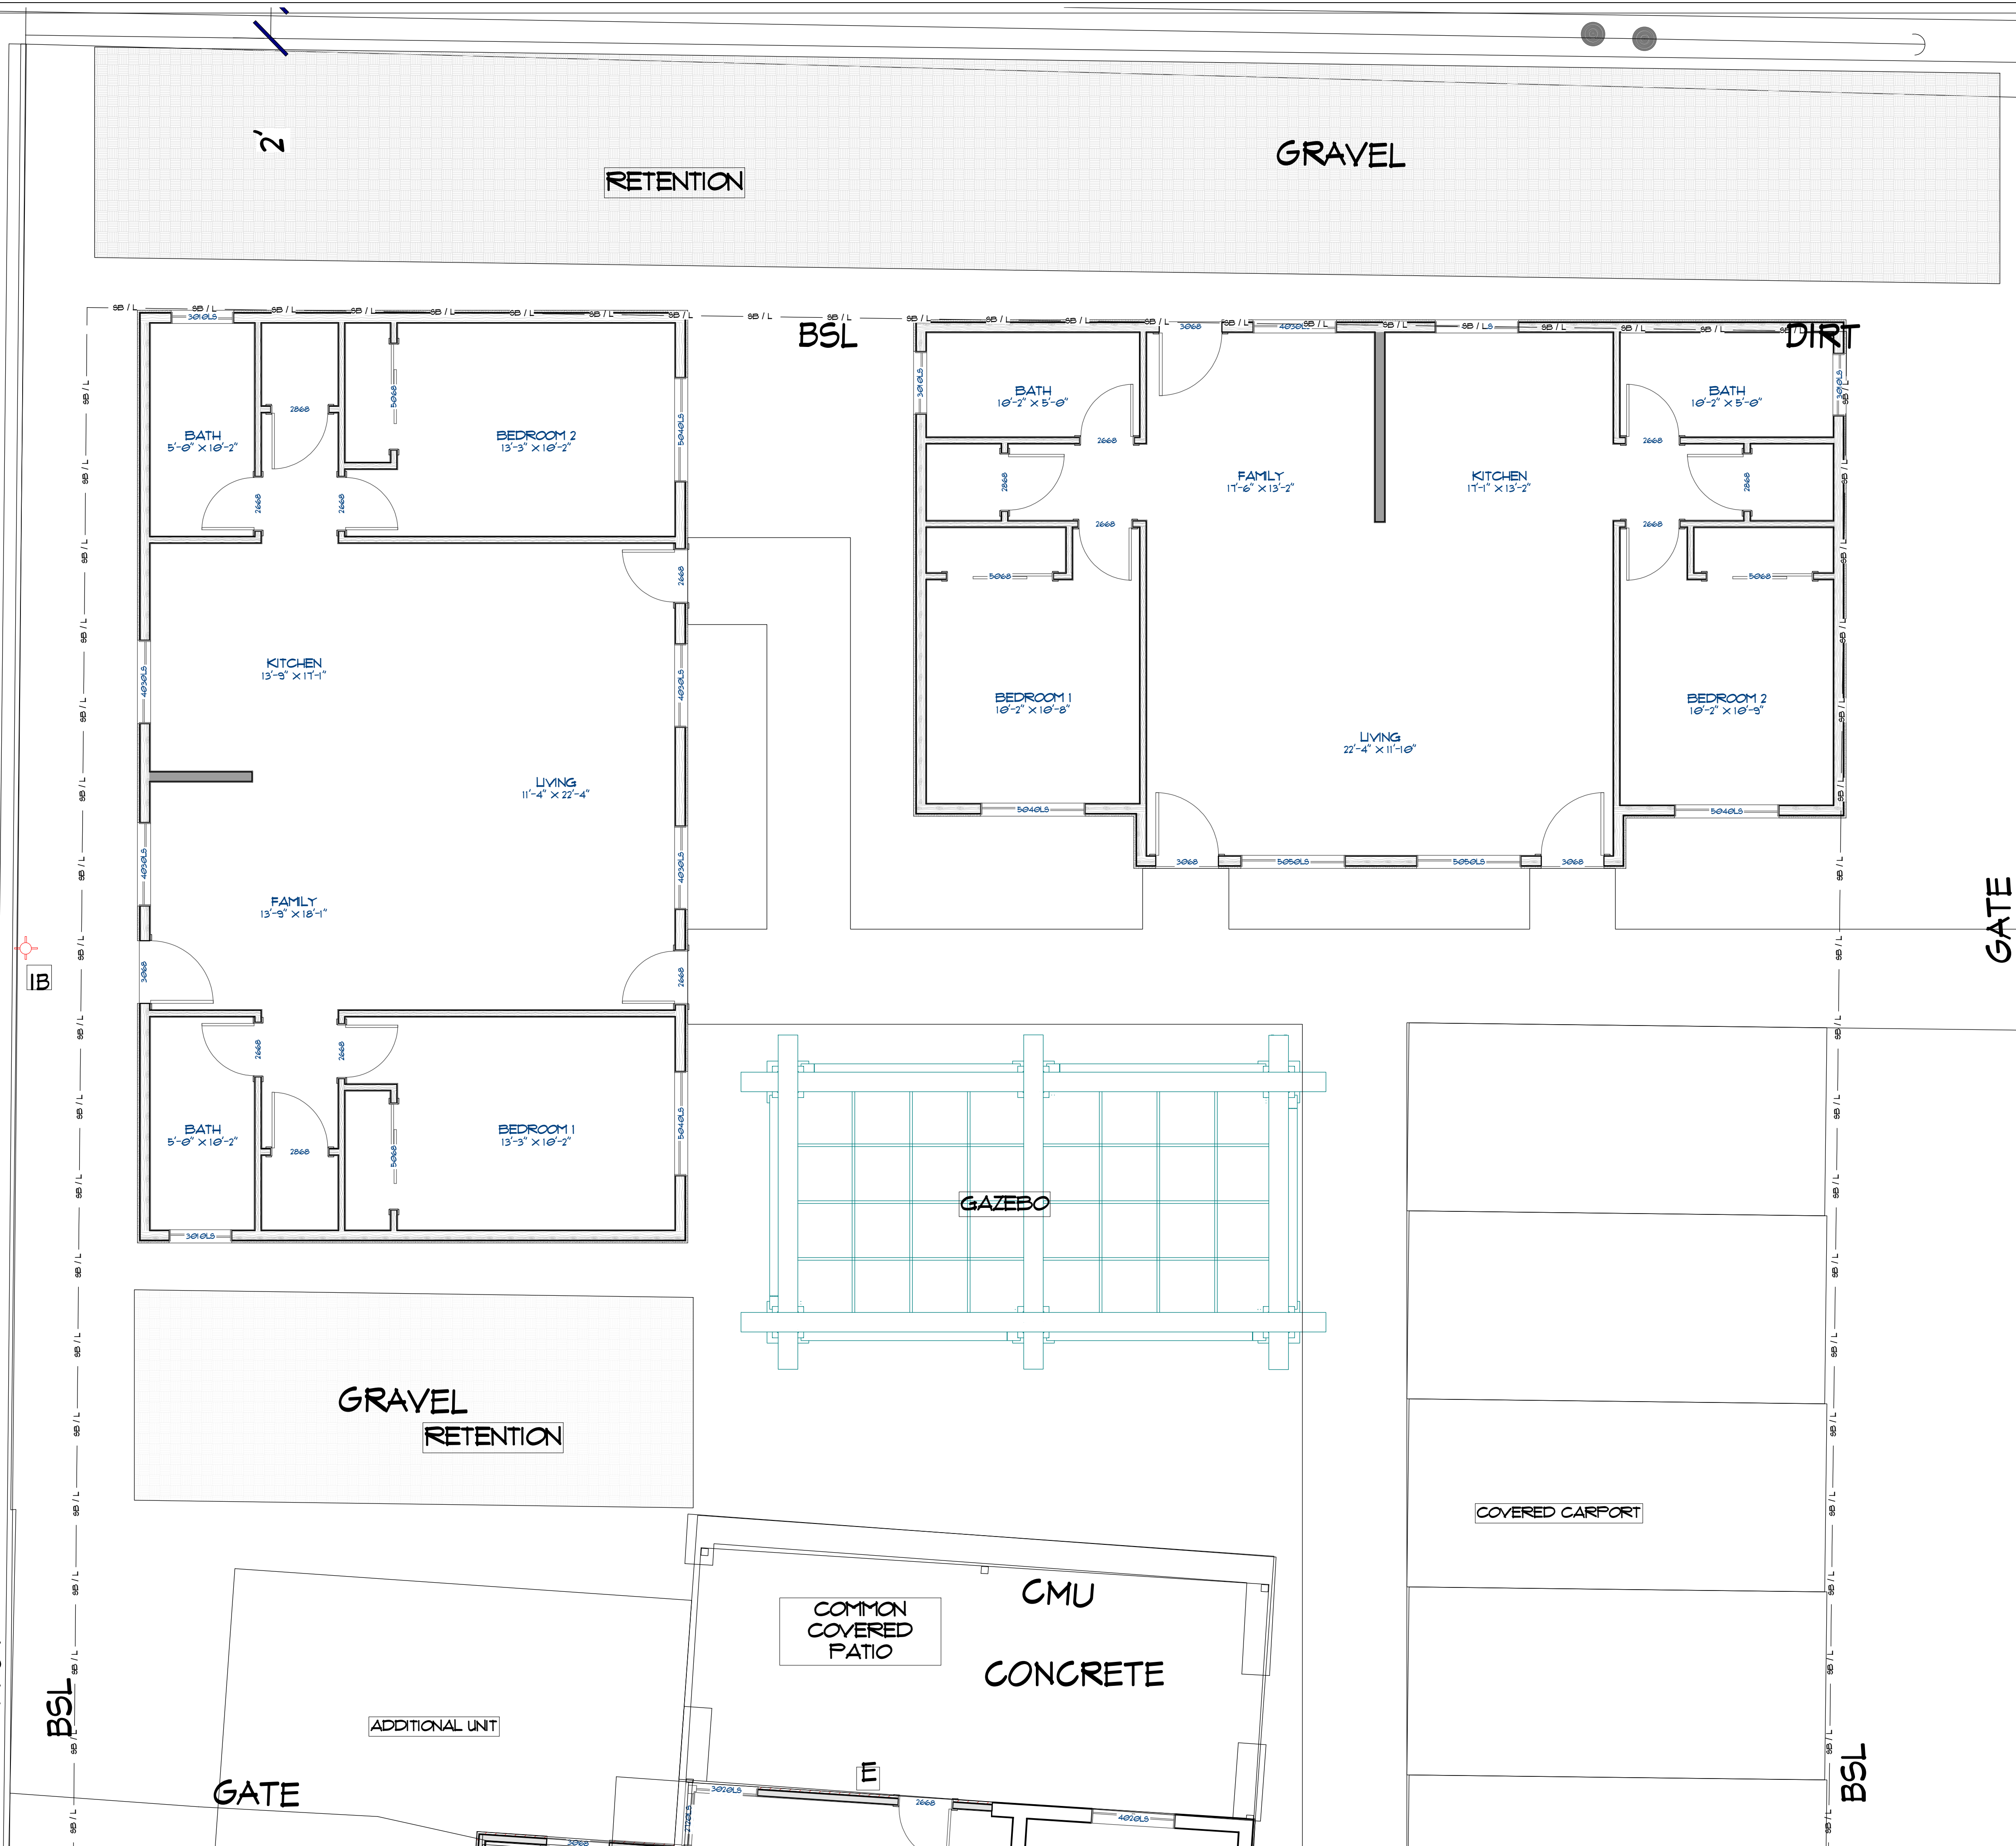

1ST FLOOR

REPRODUCTION NOTES:
REPRODUCTION OF ANY PORTION OF THESE DRAWINGS FOR ANY PURPOSE IS STRICTLY PROHIBITED. THESE DRAWINGS ARE FOR USE IN THE CONSTRUCTION OF ONE DWELLING ONLY. ANY FURTHER USE OR REUSE OF THESE DRAWINGS WITHOUT THE EXPRESS WRITTEN PERMISSION OF DESIGN SERVICES OF ARIZONA, LLC, IS PROHIBITED.

REVISION TABLE	NUMBER	DESCRIPTION

LITTLE PROJECT
148 E CAROL AVE
PHOENIX, AZ 85020
APN #193-31-015

DESIGN SERVICES OF AZ, LLC
6301 E MOUNTAIN VIEW ROAD
PARADISE VALLEY, ARIZONA 85253
480-338-0033
DESIGNSERVICESAZ@GMAIL.COM Brian Stole

PERMIT

#

10/18/2022

\$ FEET:

PAGE 3