

Know All Men By These Presents:-

That Joseph A. Hill, a married man, has this 6th day of April 1936 subdivided under the name of Hill's Subdivision, the Southwest quarter of the Southwest quarter of the Southeast quarter; the South half of the South half of the Northwest quarter of the Southwest quarter of the Southeast quarter; the South half of the Southwest quarter of the Northeast quarter of the Southwest quarter of the Southeast quarter; and the West half of the Southeast quarter of the Southwest quarter of the Southeast quarter of Section 10, T.1 N. R. 1 West, G. & S. R. B. & M., Maricopa County, Arizona; the same being his separate property, and hereby publishes this plat as and for the plat of said Hill's Subdivision and hereby declares that said plat sets forth the blocks, lots, streets, avenues, boulevards and alleys constituting said Hill's Subdivision and gives the measurements and dimensions of each, and that each block and each lot in said Hill's Subdivision shall be designated by the number, and each street, avenue and boulevard therein shall be known by the letter, number, or name given to each respectively on said plat; and Joseph A. Hill hereby dedicates to the public for the use and benefit of the public all streets, avenues, boulevards and alleys shown on this plat.

In witness whereof Joseph A. Hill has hereunto affixed his signature the day and year first above written.

Joseph A. Hill

State of Arizona
County of Maricopa ss


The foregoing instrument was acknowledged before me, a Notary Public in and for said County and State, by Joseph A. Hill, this 6th day of April 1936.

F. N. Holmquist
Notary Public

My Commission Expires

July 15th 1940

RECORDERS OFFICE
Phoenix, Maricopa County, Arizona
Filed and recorded at request of
APR 6 1 35 PM 1936
W. H. I. Inville
County Recorder

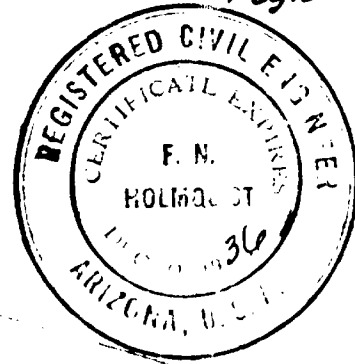

This is to certify that the survey and subdivision of the property described and plotted hereon in conformity with the regulations governing same, was made under my direction during the month of March 1936.


F. N. Holmquist
Registered Civil Engineer

SCALE
1 IN. = 100 FT.

HILL'S SUBDIVISION

OF A PORTION OF
SW $\frac{1}{4}$ OF SE $\frac{1}{4}$
SECTION 10, T.1 N. R. 1 W.

G. & S. R. B. & M.
MARICOPA CO., ARIZONA
F. N. HOLMQUIST
ENGINEER
JOB NO. 1173

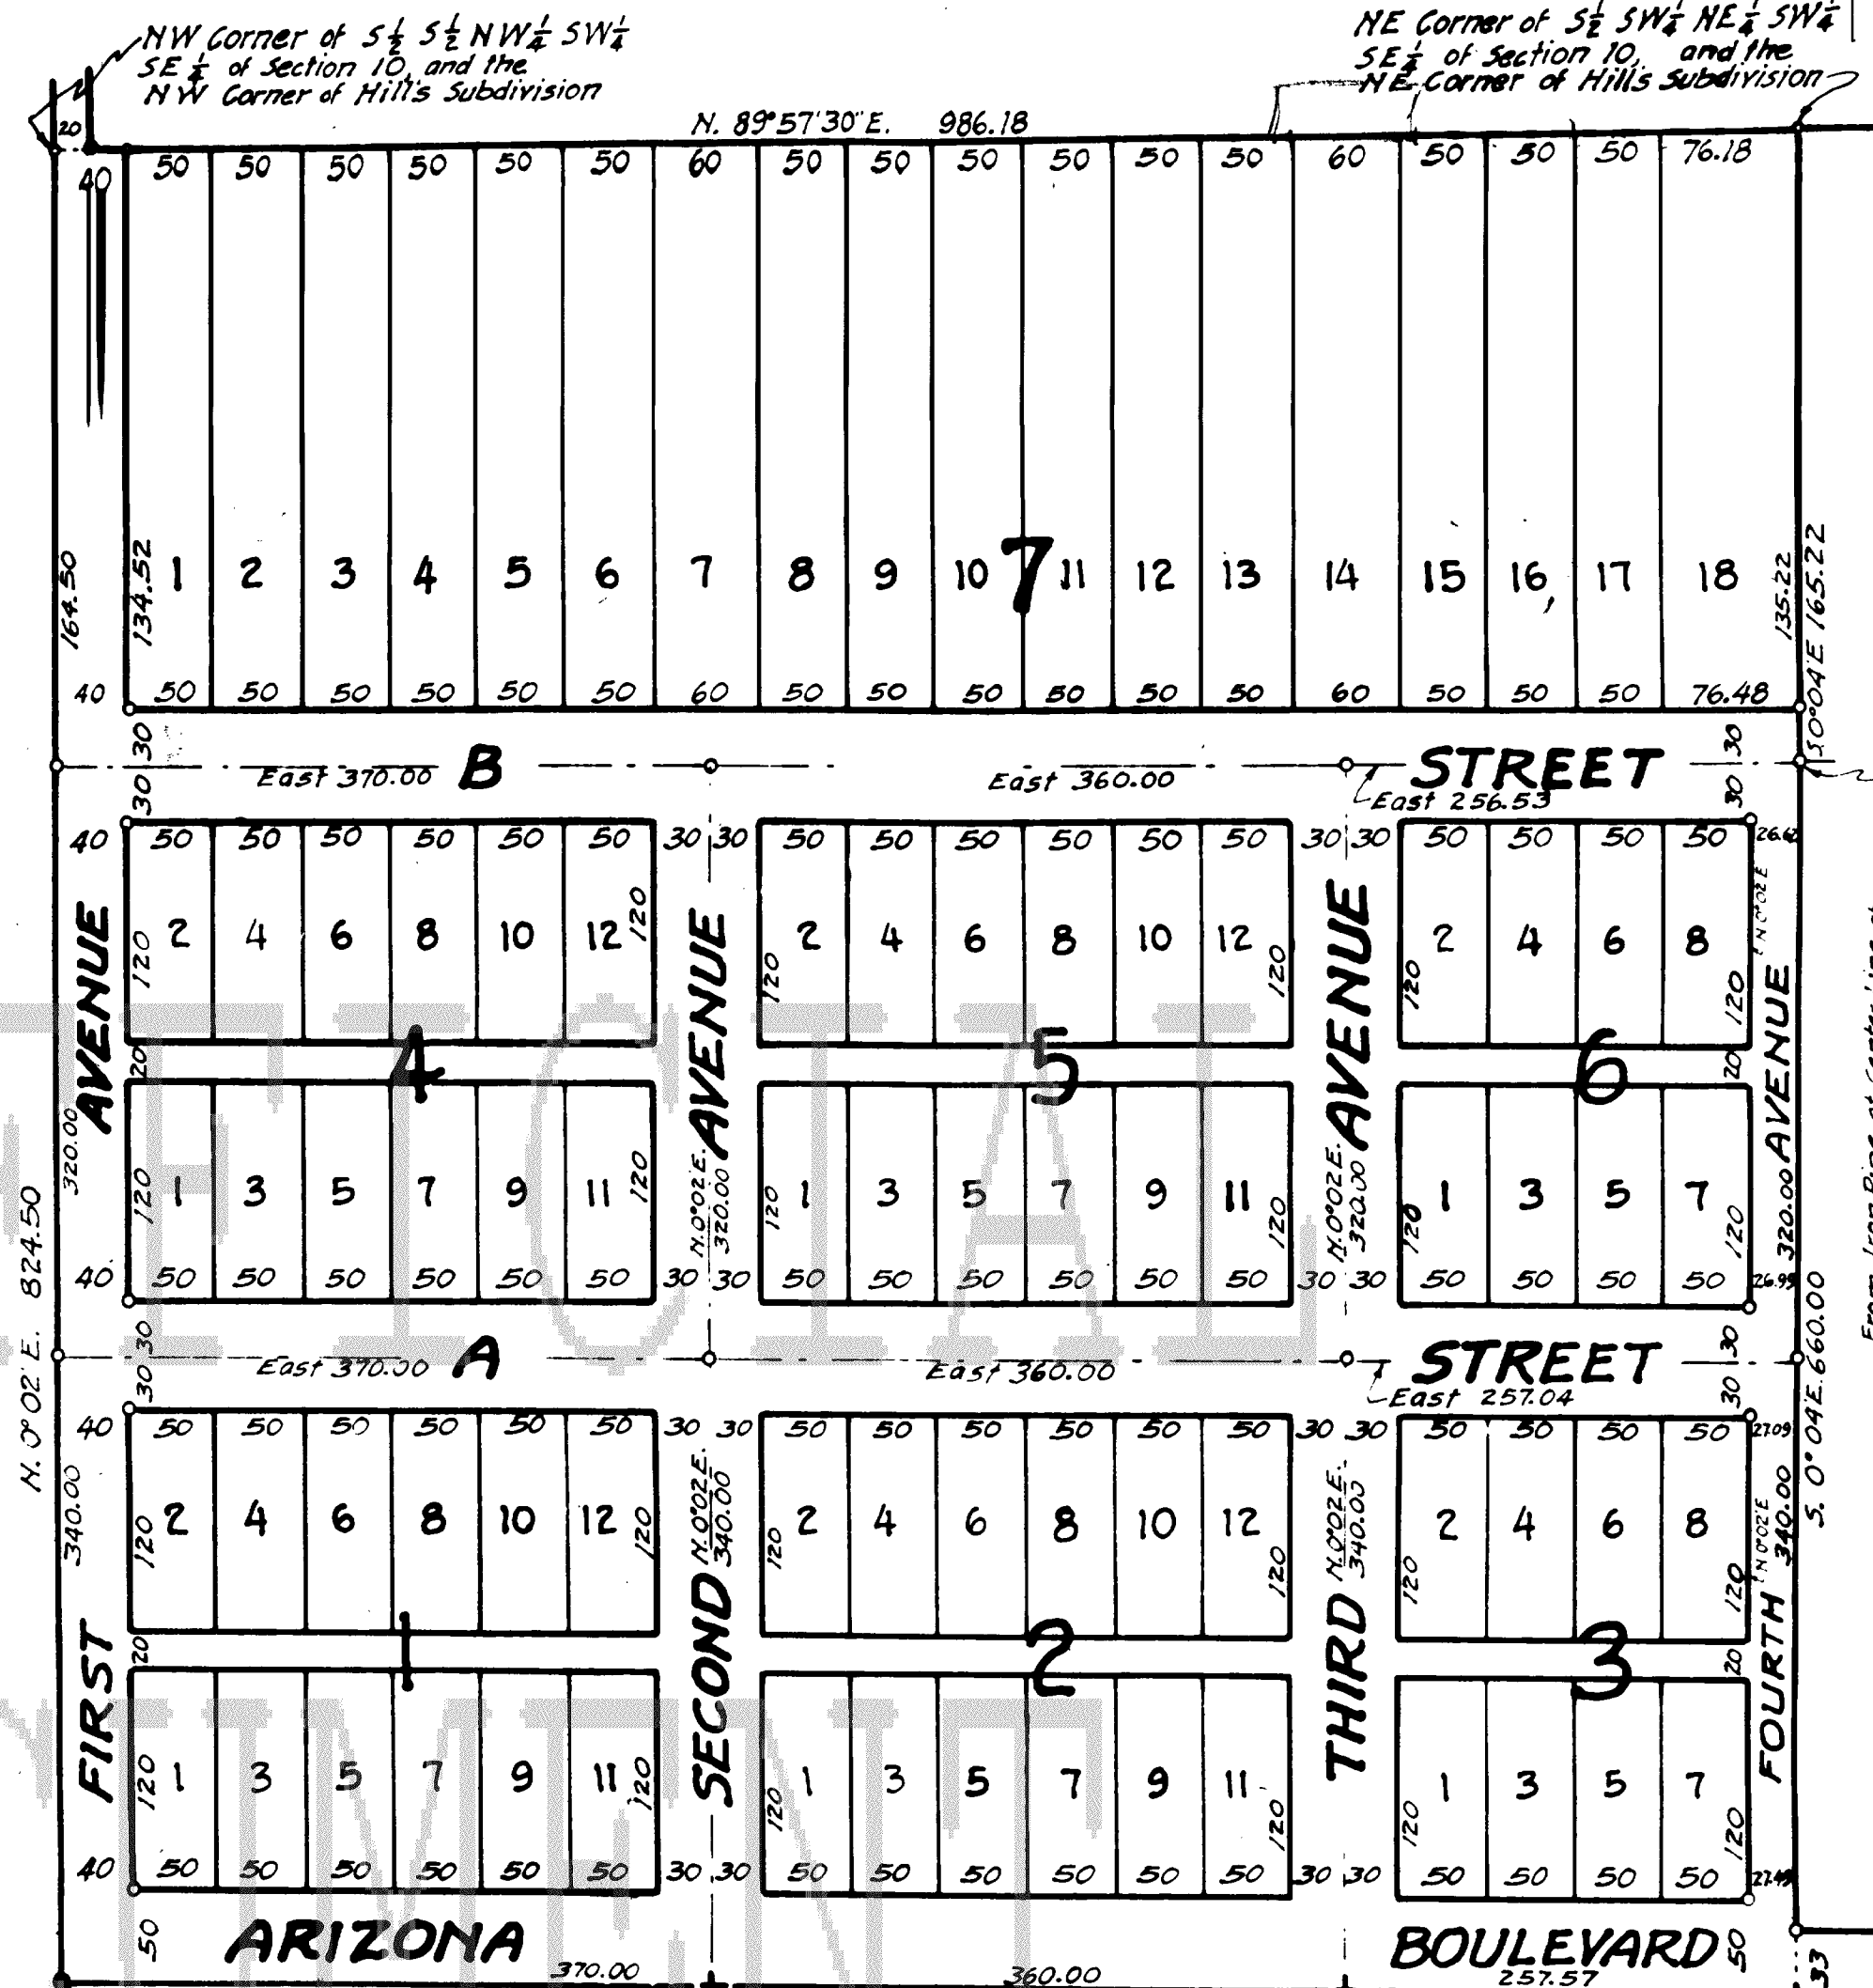

The S. $\frac{1}{4}$ Corner Section 10
and the SW Corner of Hill's Subdivision
Found Lead Plug in Pavement

The SE Corner of the W. $\frac{1}{4}$ SE $\frac{1}{4}$
SW $\frac{1}{4}$ Section 10, and
the SE Corner of Hill's Subdivision

- NOTE:-
- o Indicates Iron Pipe set unless otherwise noted.
 - + Indicates cross made in Pavement unless otherwise noted.

From Iron Pipe at Center Line of
B Street, N. 30° 04' W. 0.18' to Iron
Pipe at NW Cor. of E. $\frac{1}{4}$ SE $\frac{1}{4}$ Sec. 10